



FRONT ELEVATION
SCALE: 1/4" = 1'-0"

RESIDENCE FOR
DR. W. M. S. J. F. BRUCE
RUSHLAND FARM
LAGRANGE, GA.


SECOND FLOOR PLAN
SCALE 1/4" = 1'-0"

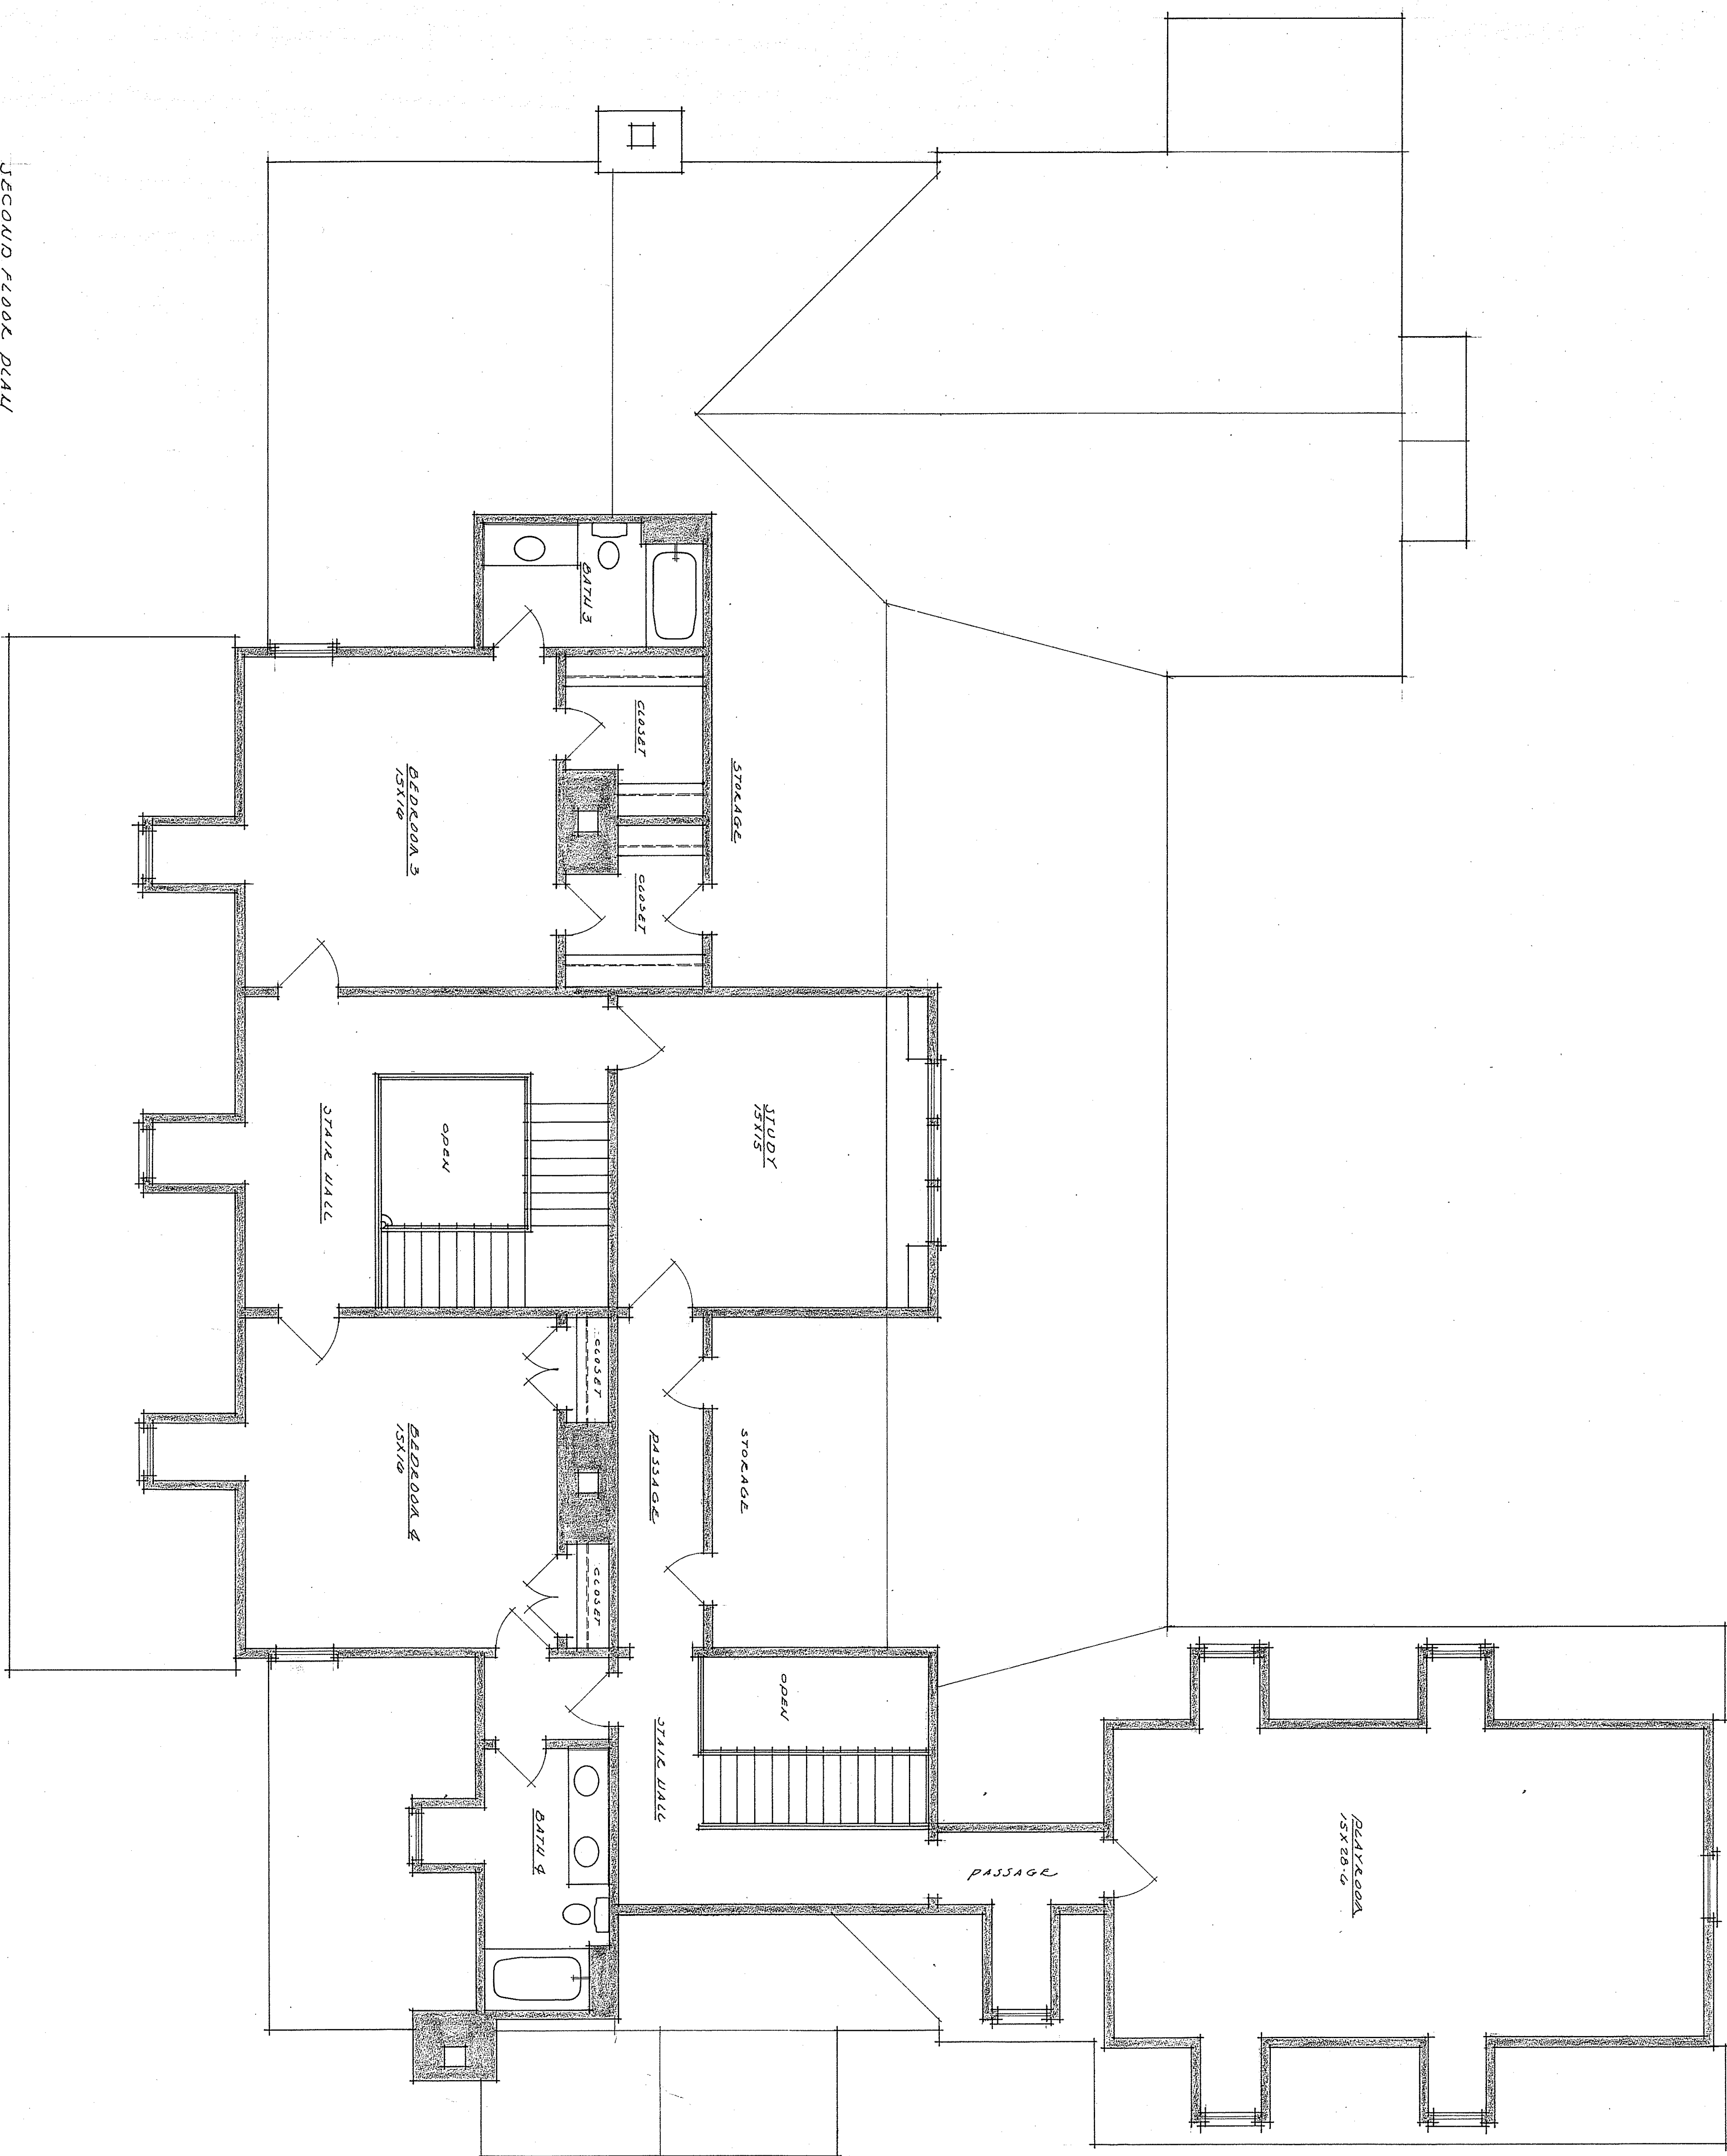


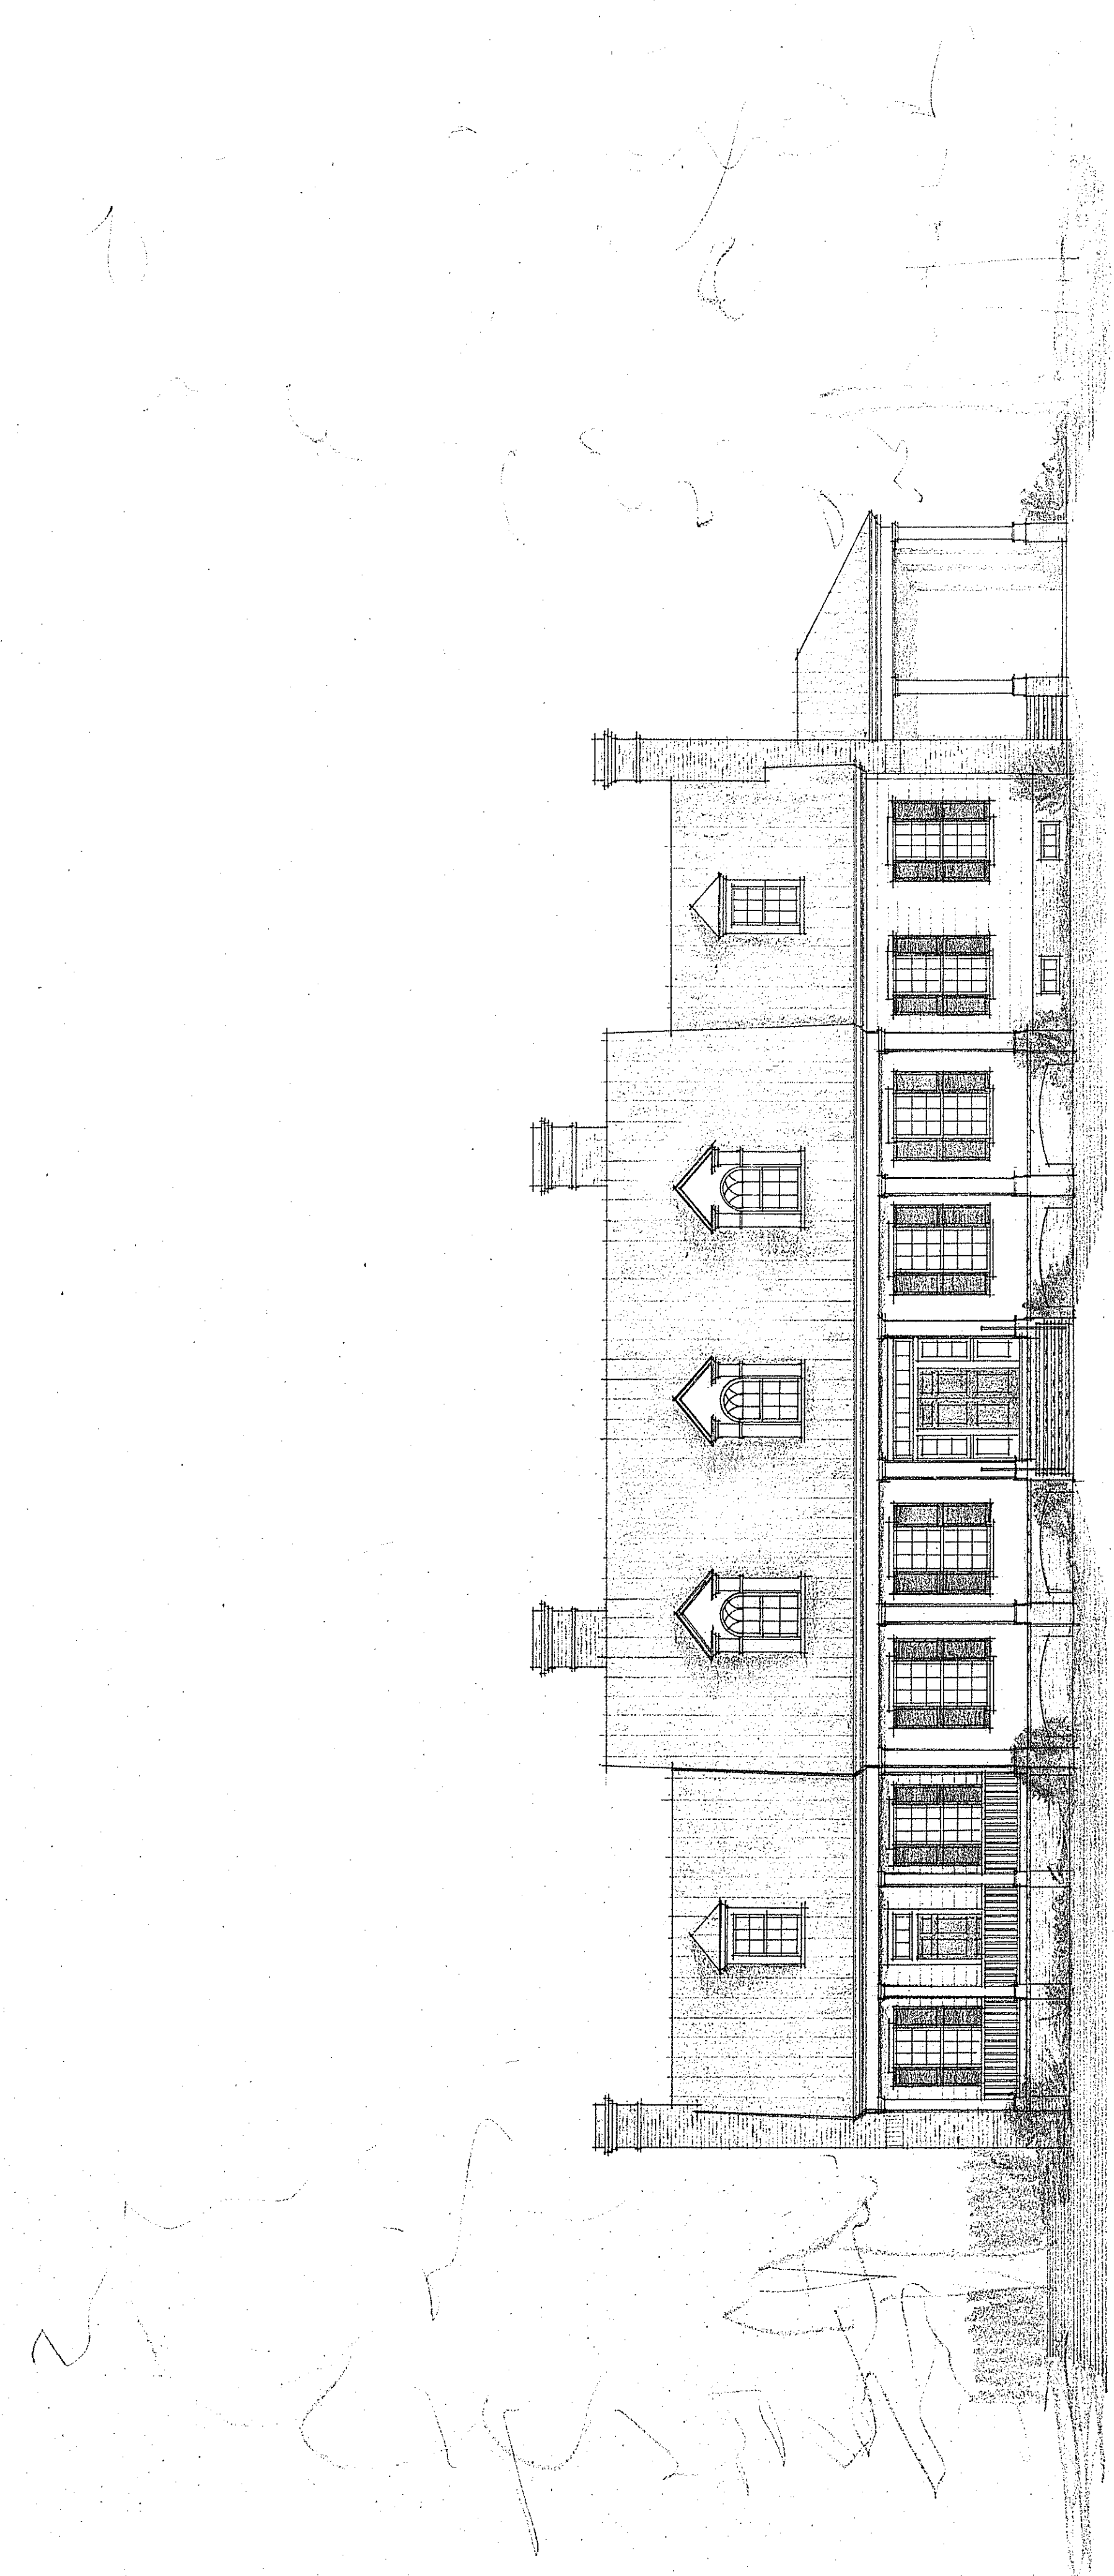


RIGHT SIDE ELEVATION
SCALE: 1/4" = 1'-0"

Board &
Batten
w/ 2" or 2 1/2" Cleavage
& Sharp Joints

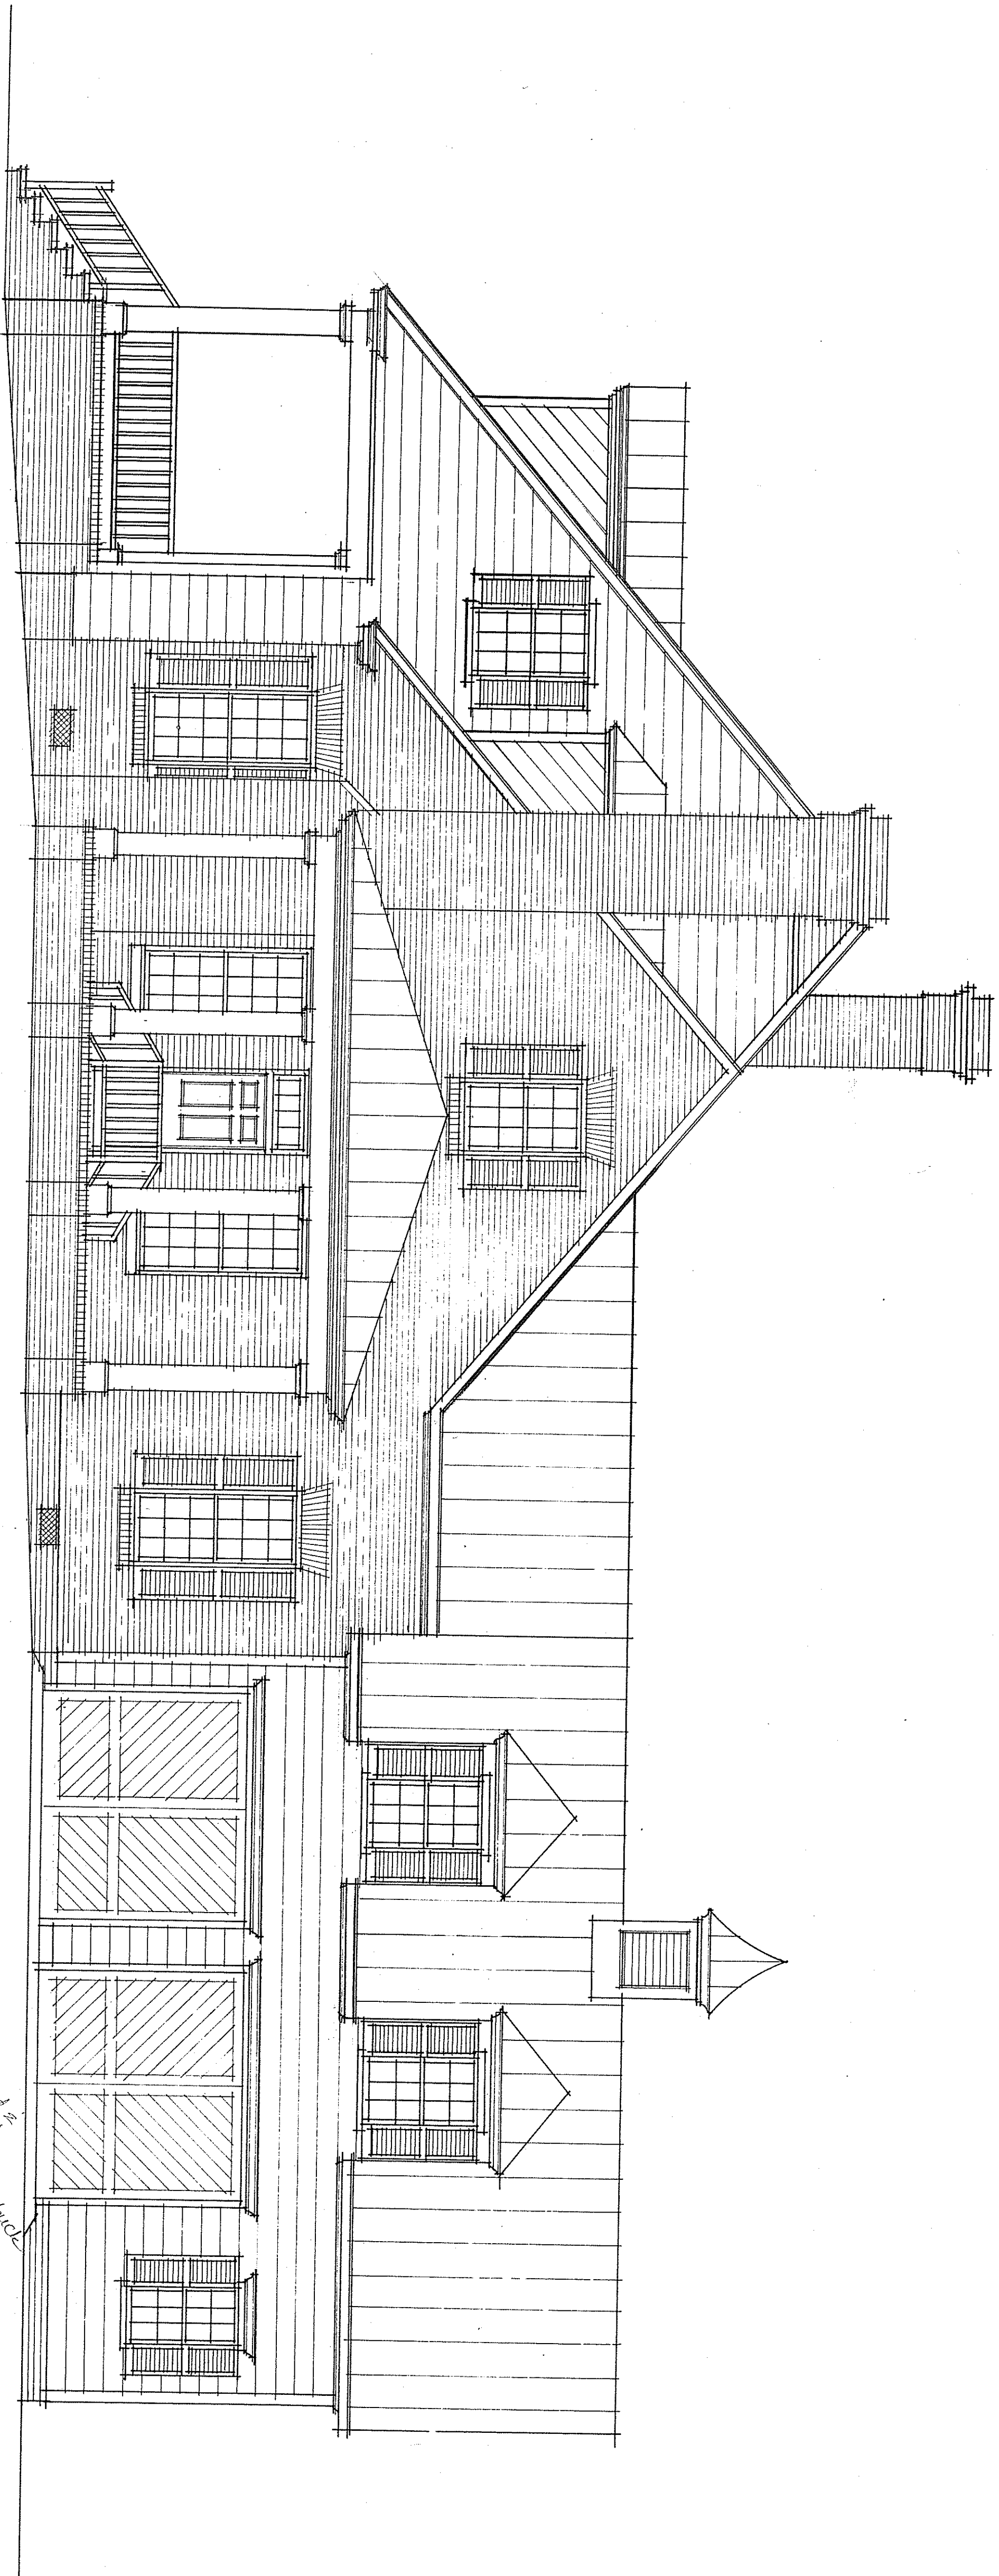

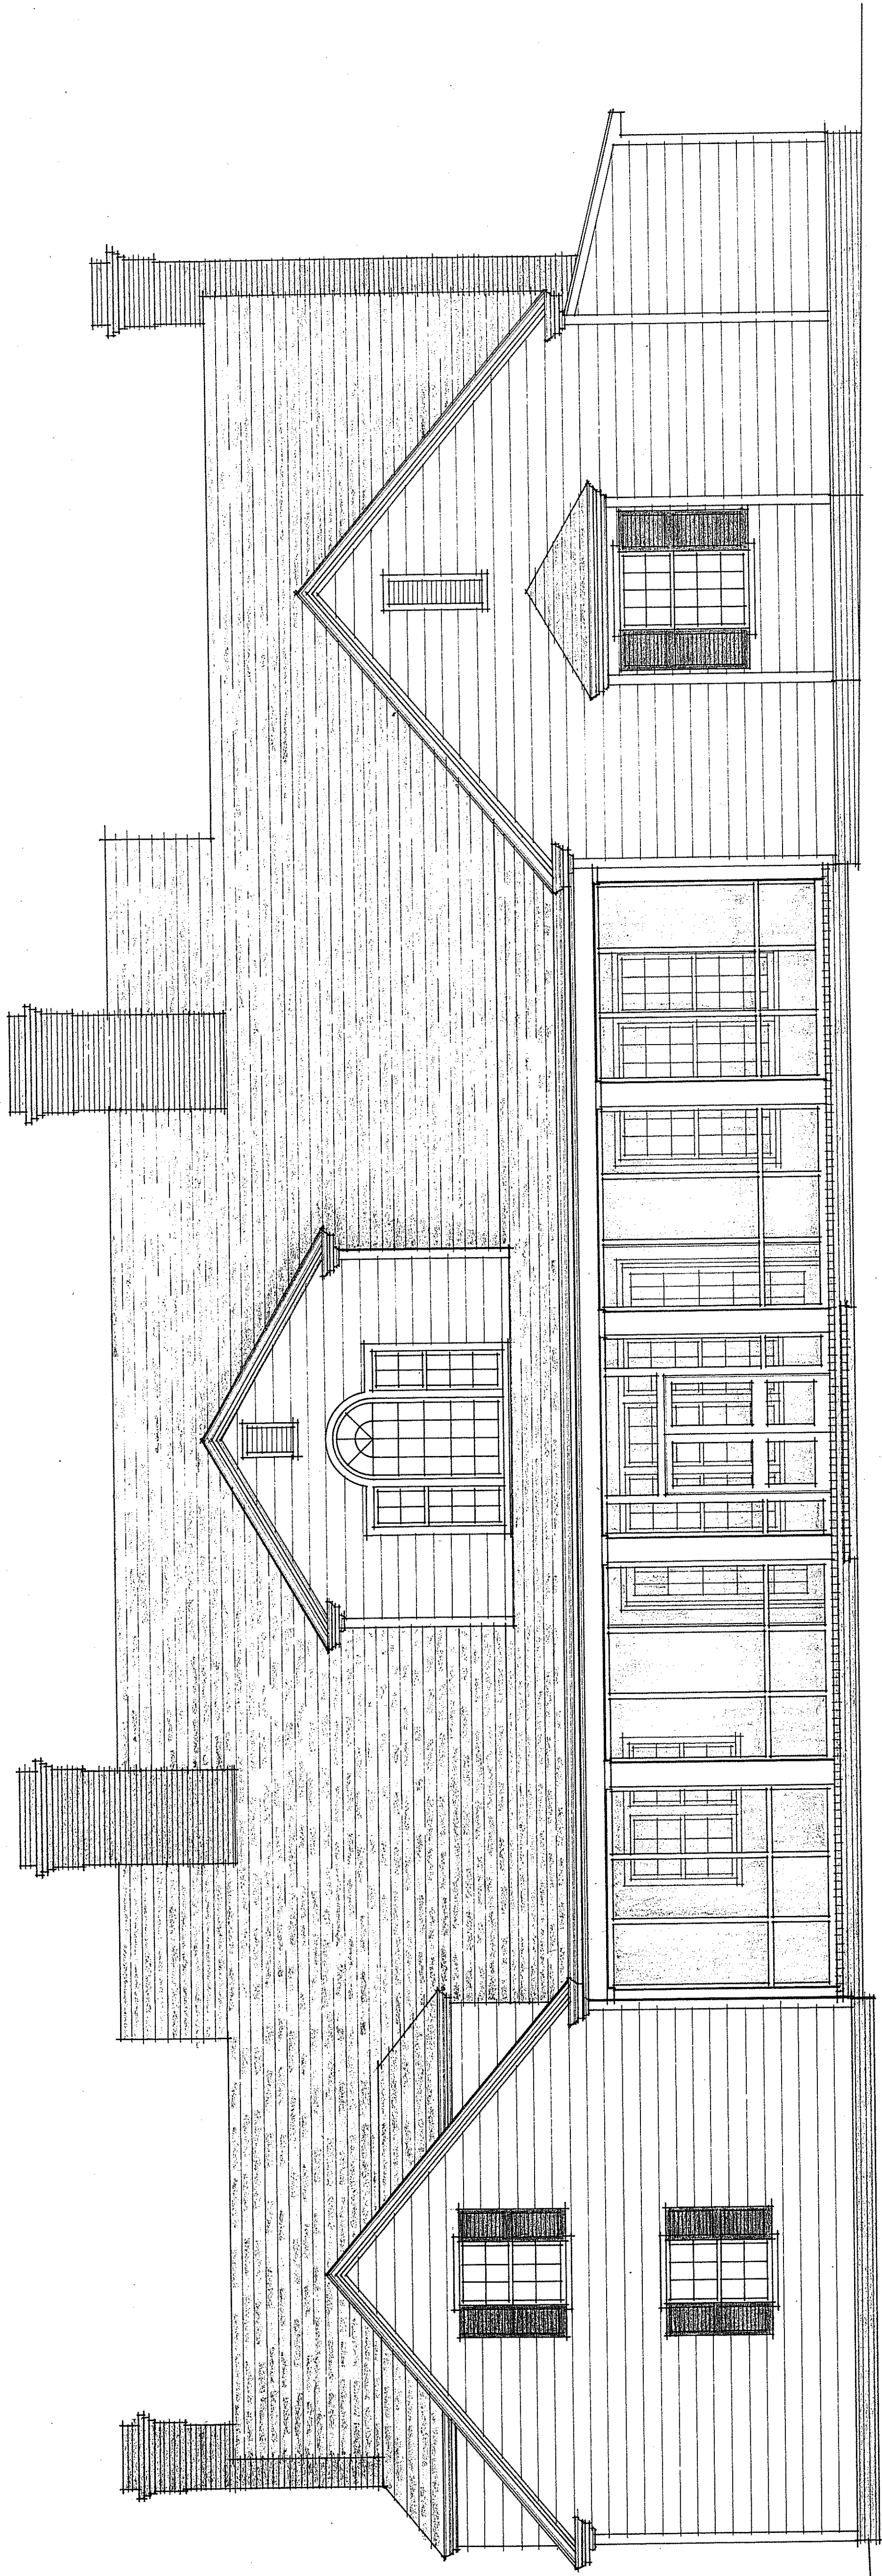


REAR ELEVATION
SCALE: 1/4" = 1'-0"

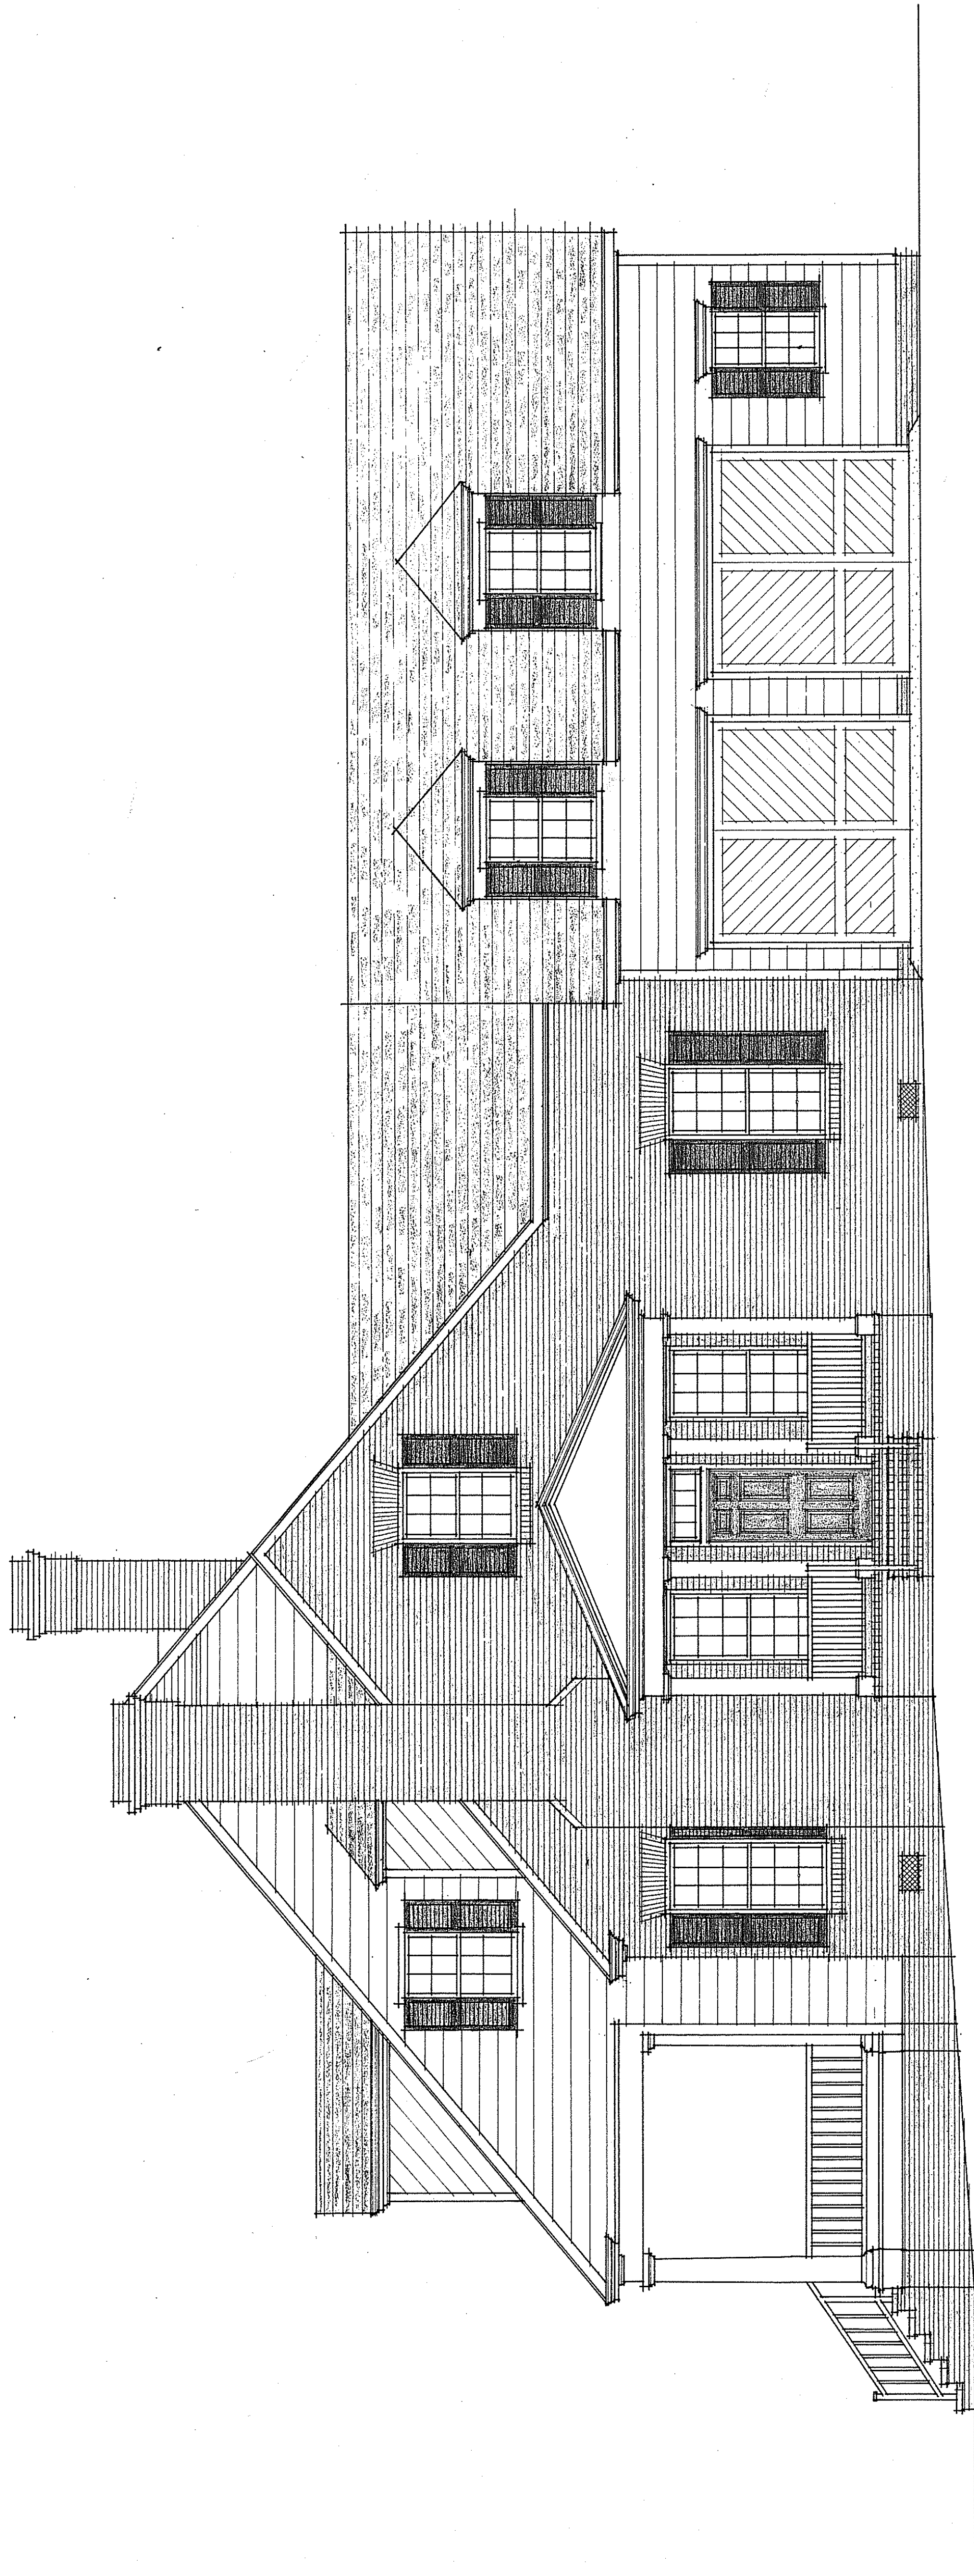

RIGHT SIDE ELEVATION
SCALE: 1/4" = 1'-0"

10-91
RESIDENCE FOR
DR. & MRS. J. F. BRUCE
RUSHLAUD FARMS
LAGRANGE, GA.

C. FRANK TRAYLOR
LAGRANGE, GA.

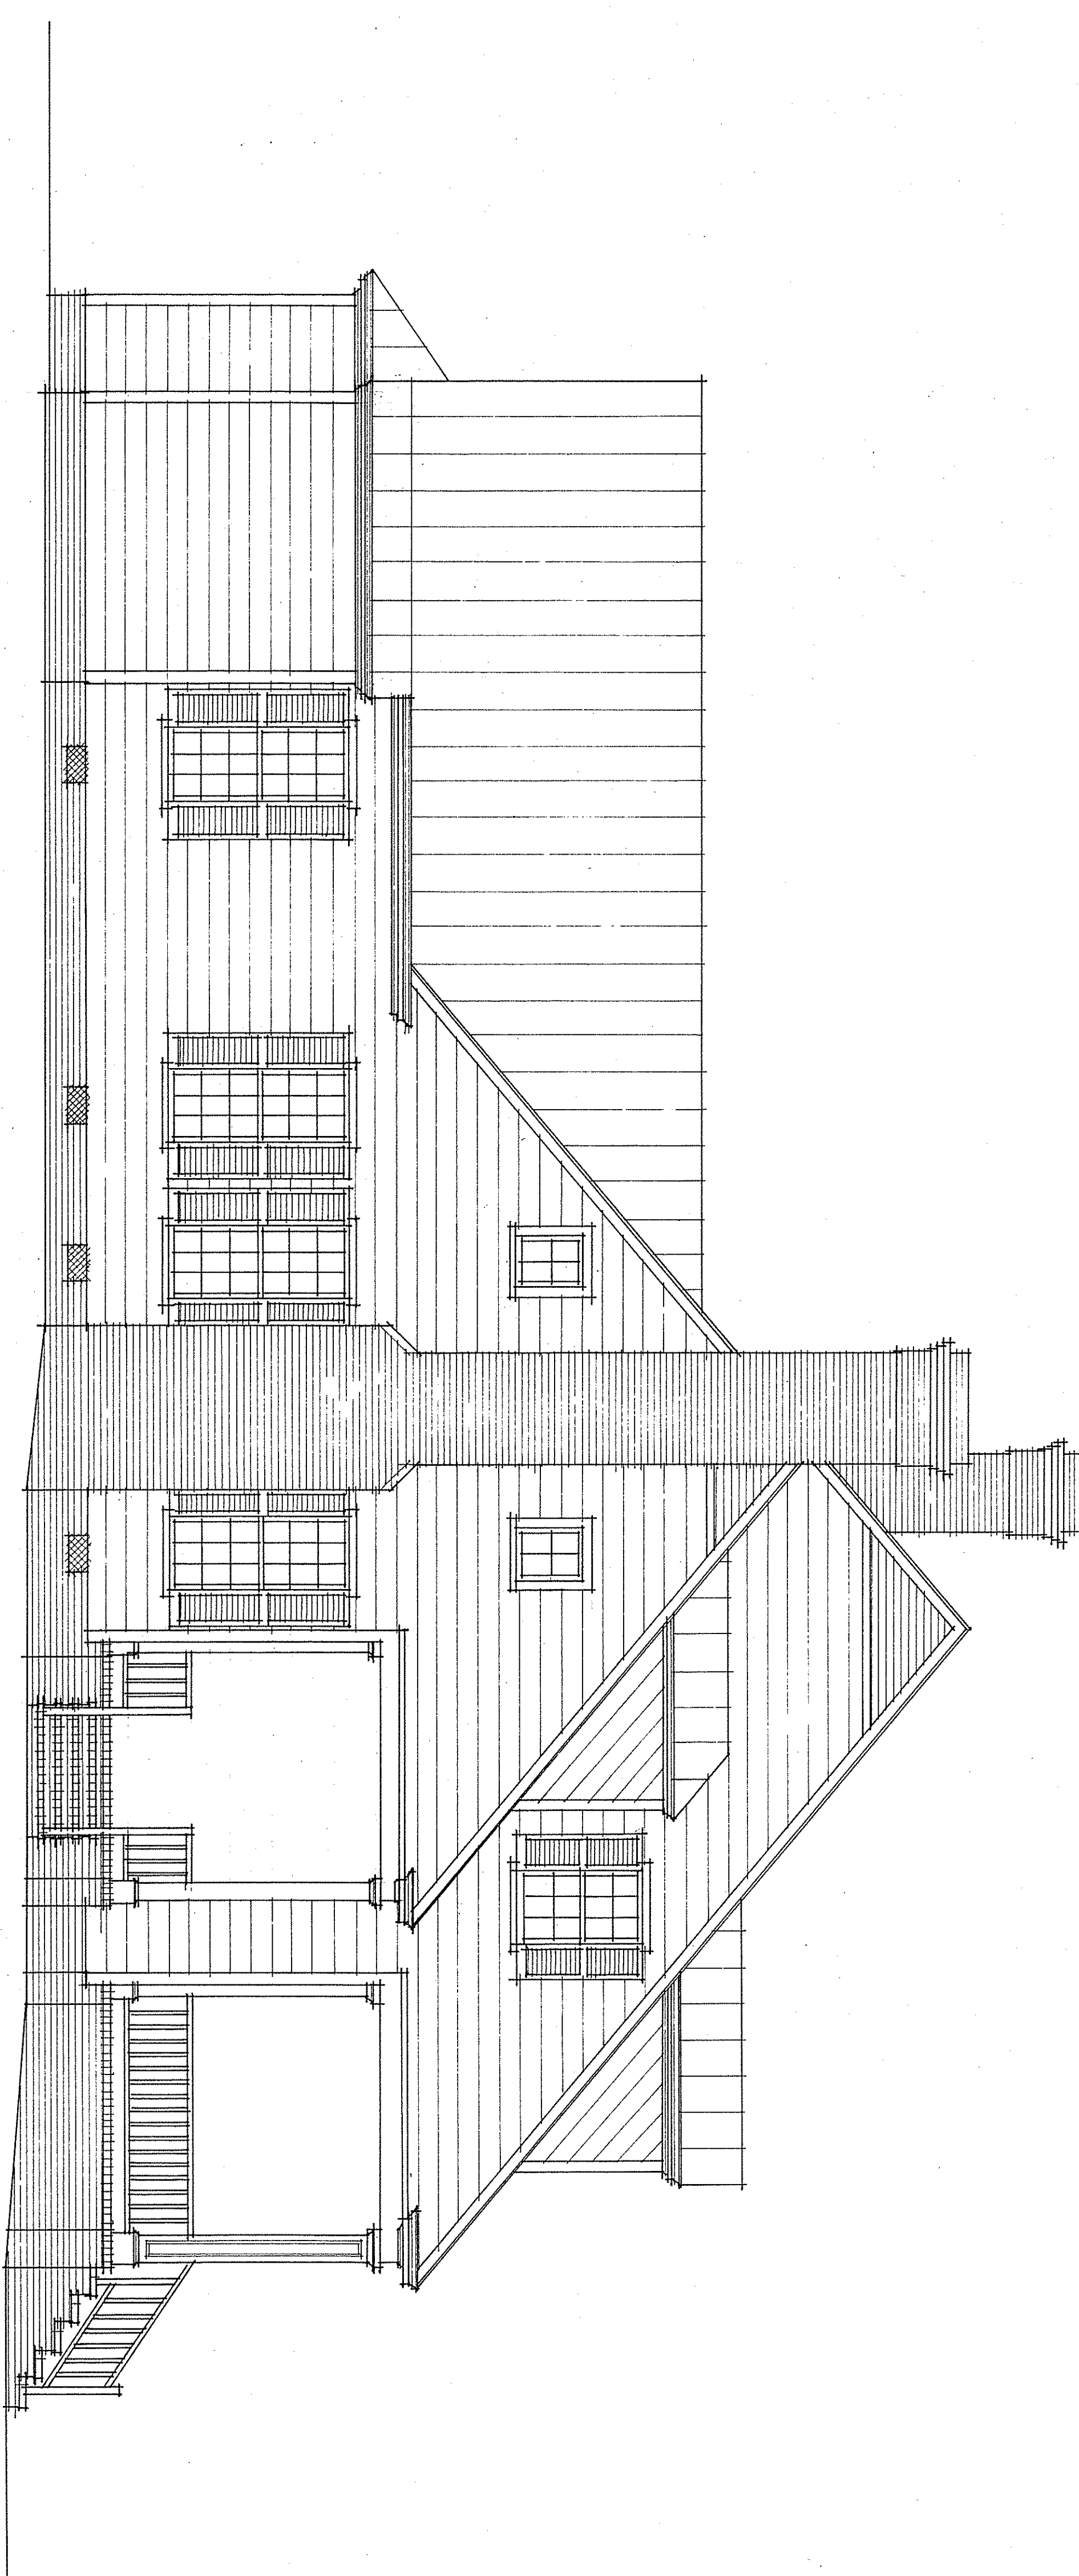

LEFT SIDE ELEVATION
SCALE: 1/4" = 1'-0"